


WALL SECTION A-A
SCALE: 1/2" = 1'-0"

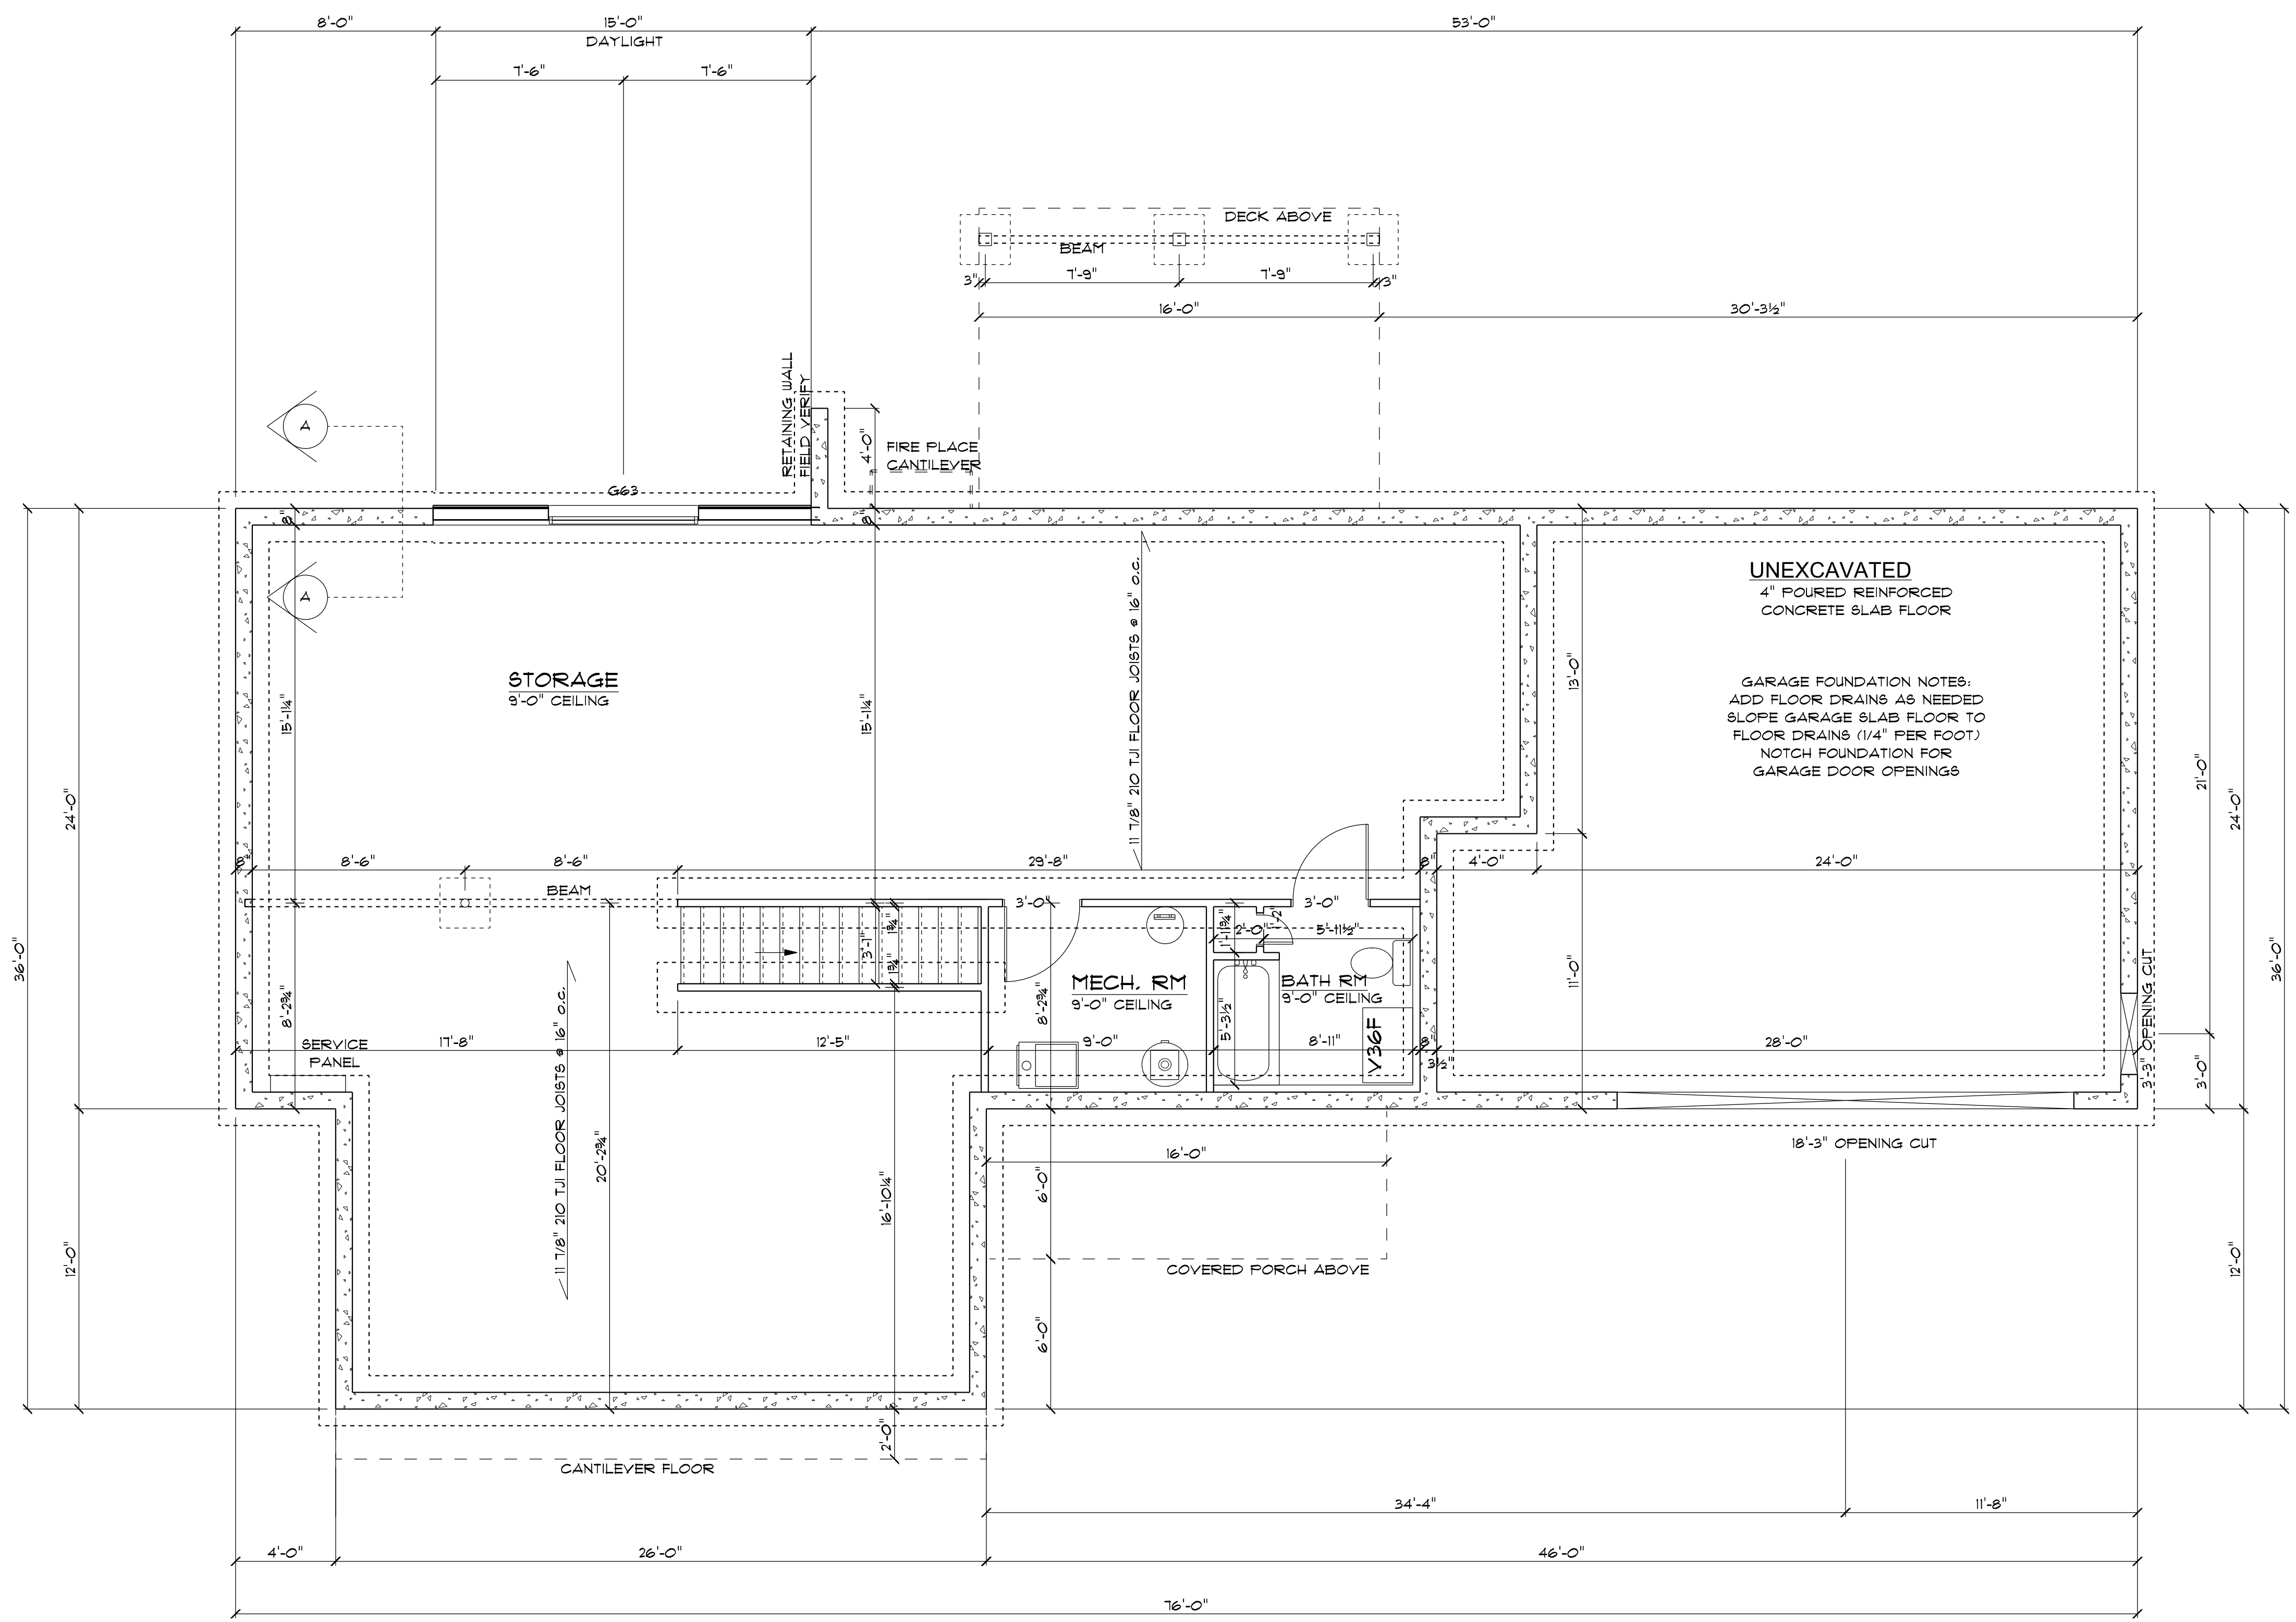

FOUNDATION PLAN
SCALE: 1/4" = 1'-0"

UNEXCAVATED
4" POURED REINFORCED
CONCRETE SLAB FLOOR

GARAGE FOUNDATION NOTES:
ADD FLOOR DRAINS AS NEEDED
SLOPE GARAGE SLAB FLOOR TO
FLOOR DRAINS (1/4" PER FOOT)
NOTCH FOUNDATION FOR
GARAGE DOOR OPENINGS

GREAT CARE AND EFFORT HAVE GONE INTO THE DESIGN AND ENGINEERING OF THE PLANS TO MEET THE SPECIFICATIONS SET FORTH BY THE CONTRACTOR AND/OR HOMEOWNER IN COMPLIANCE WITH BUILDING CODE REQUIREMENTS. CONTRACTORS SHALL VERIFY AND BE RESPONSIBLE FOR ALL DIMENSIONS, SPECIFICATIONS AND CONDITIONS ON THE JOB.

DELTON SCHOOLS		CONSTRUCTION TRADES	
DATE	6/26/17	APPROVED BY	
REVISION	9/4/17	CHECKED BY	
DRAWN BY	MJS	DRAWING NUMBER	071021

Barry County Lumber

1500 S. STATE ST. - BENTON, MO 64808
 660-337-1111 • FAX 660-337-1112
 1225 S. Industrial Blvd • Benton, MO 64808
 www.barrycountylumber.com